


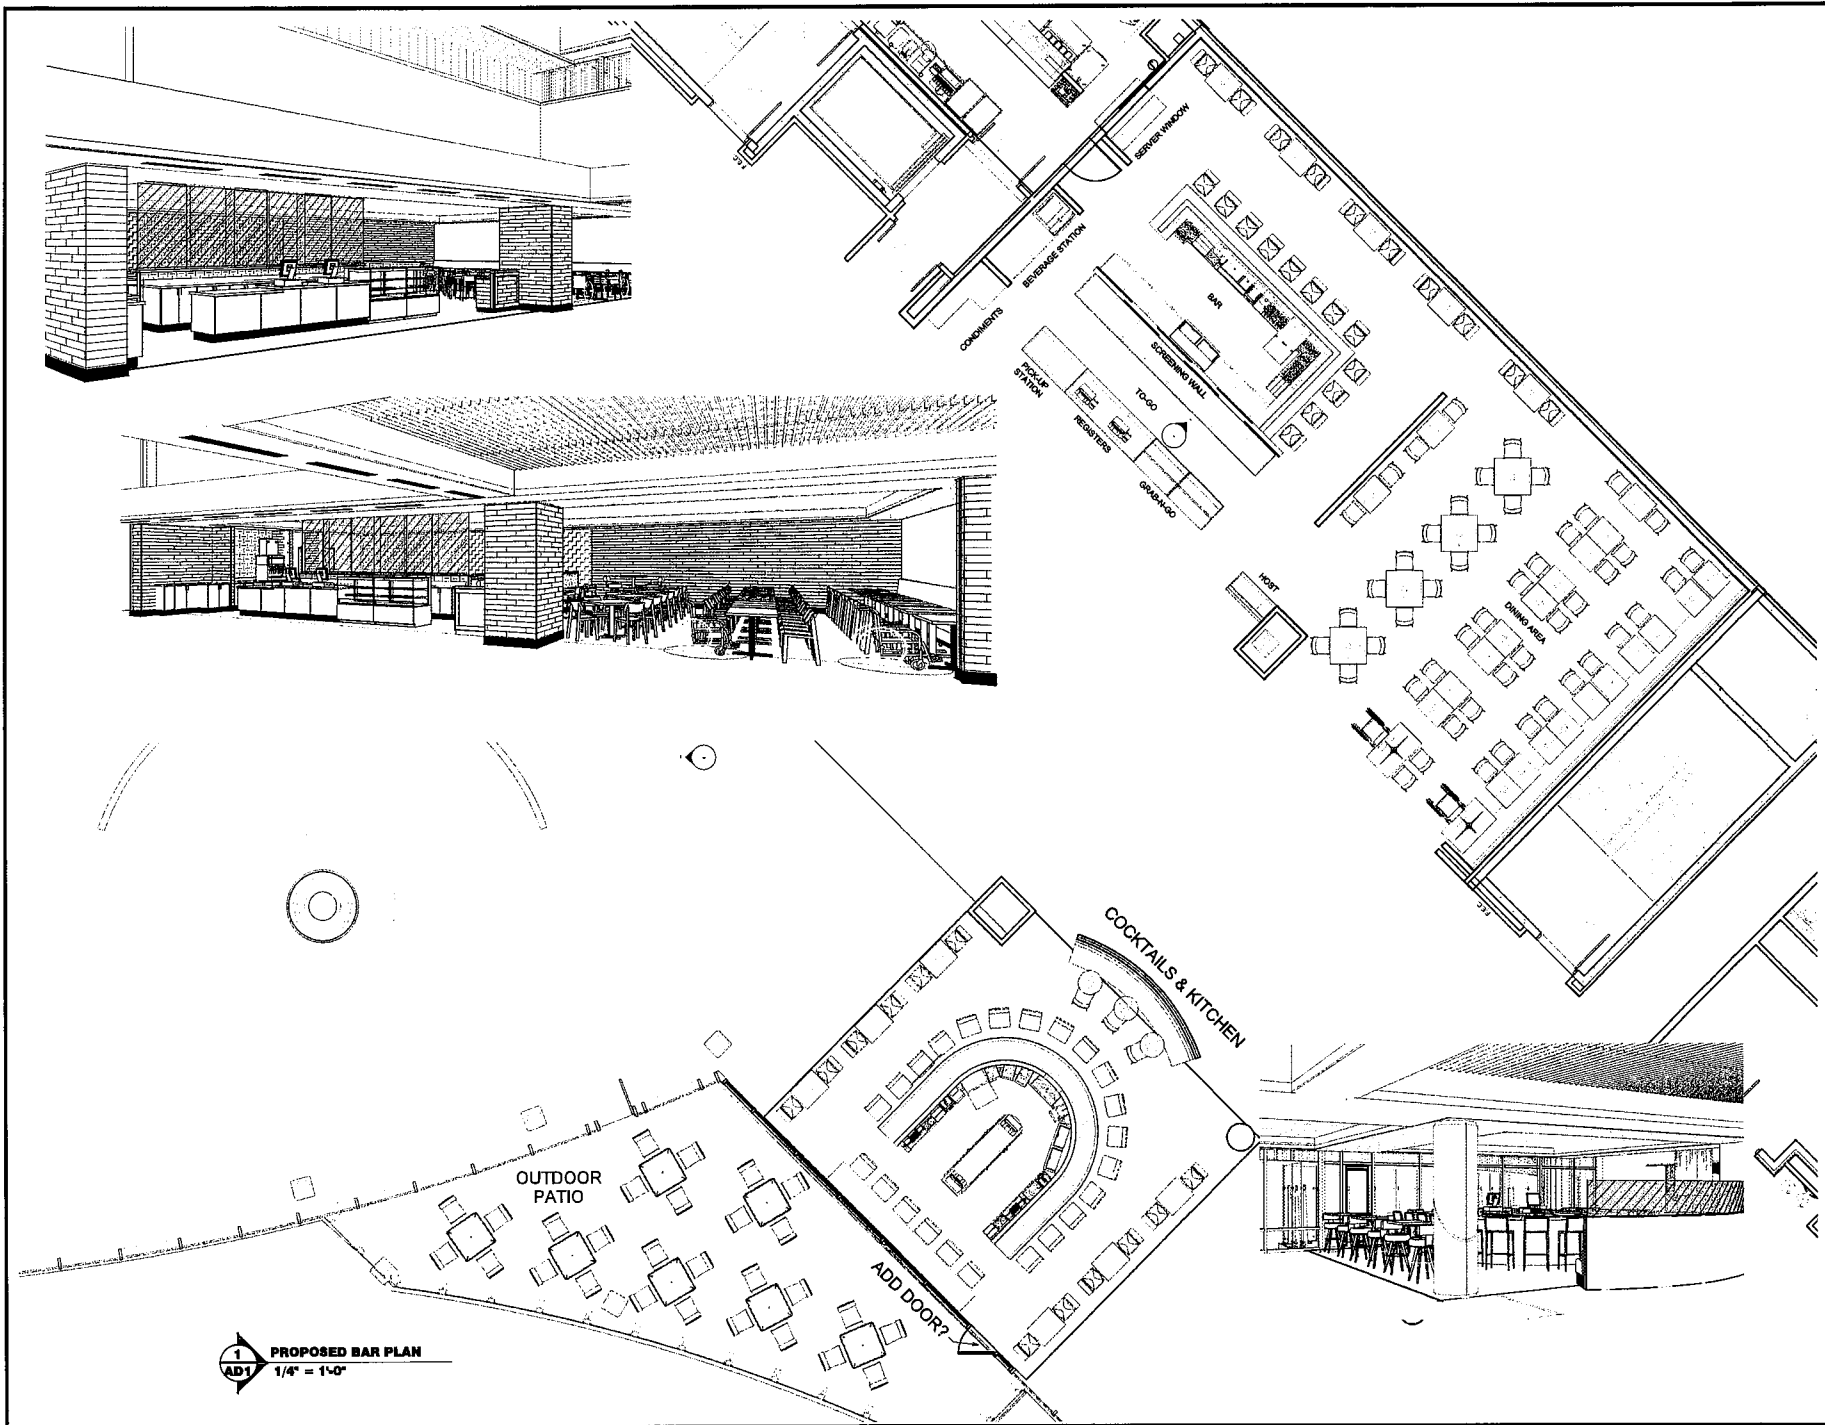

SIoux FALLS AIRPORT KITCHEN
FOOD SERVICE EQUIPMENT DESIGN DRAWINGS
SIoux FALLS AIRPORT

1421 E. Avenue
Sioux Falls, SD 57104
P: 605.339.3311
F: 605.339.3887

Innovative Solutions. On time. On budget.




COPYRIGHT ©2026
ALL RIGHTS RESERVED

REVISIONS

REVISION BY
DATE
1/4" = 1'-0"
RYAN VIEL
APPROVED

IS-RVT-414
PROJECT CODE
AD1
PROPOSED COCKTAIL BAR

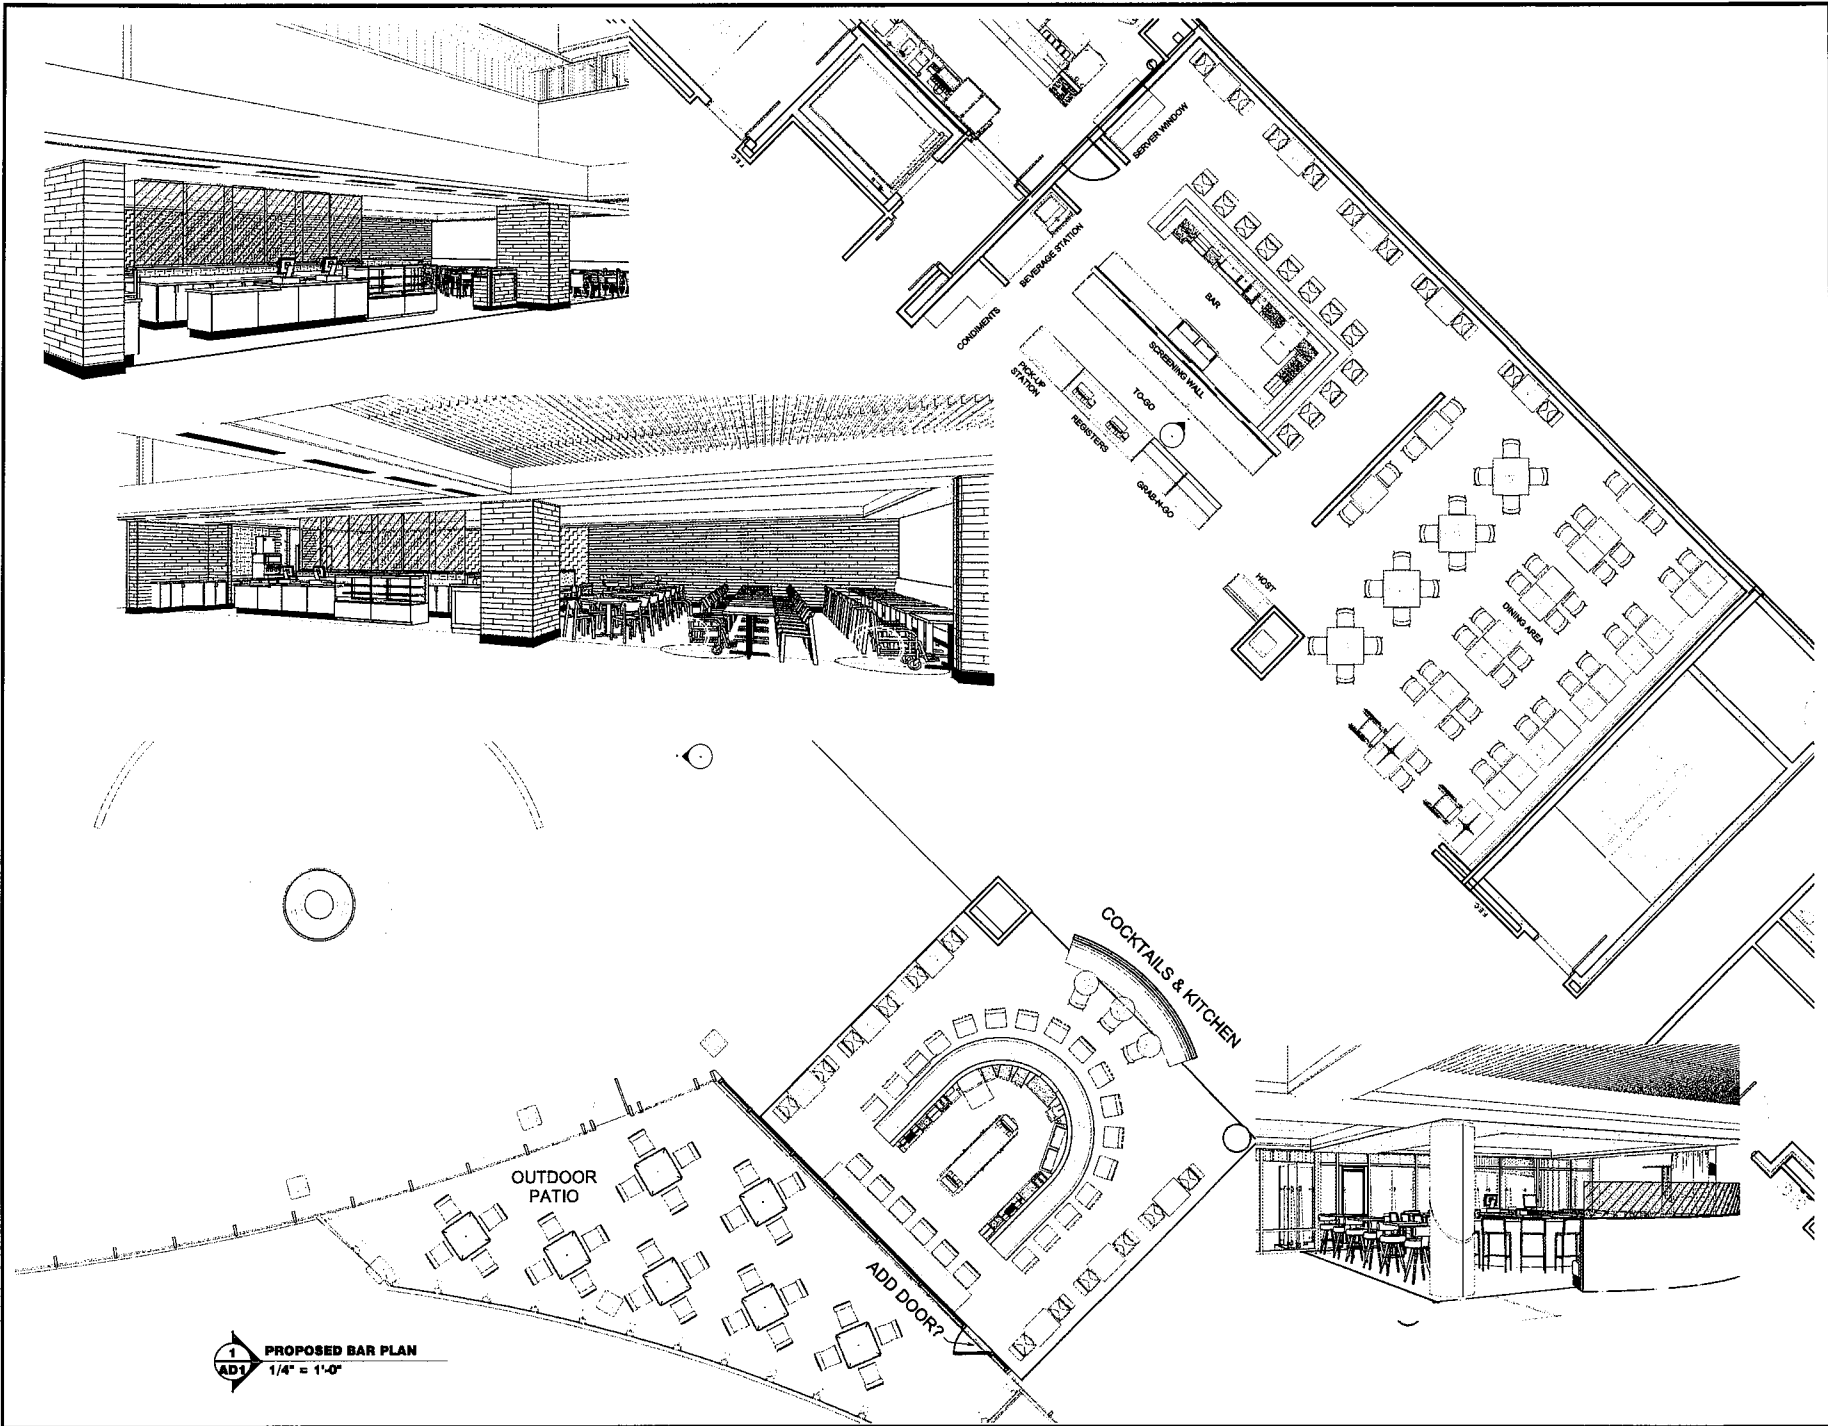

SIoux FALLS AIRPORT KITCHEN
FOOD SERVICE EQUIPMENT DESIGN DRAWINGS
SIoux FALLS AIRPORT

1188eastmaindesign.com
1421 S. Avenue
Sioux Falls, SD 57104
(605) 336-3631
F: (605) 336-3637

Innovative Solutions. On time. On budget.
Restaurant Design
Equipment & Supply



COPYRIGHT ©2026
ALL RIGHTS RESERVED
This document is the property of Restaurant Design Equipment & Supply. It is to be used for the project and location specified only. No part of this document may be reproduced, stored in a retrieval system, or transmitted, in any form or by any means, electronic, mechanical, photocopying, recording, or by any information storage or retrieval system, without the prior written permission of Restaurant Design Equipment & Supply.

REVISIONS

NO.	DATE	BY	APP.
001	06/17/2026 9:28:03 AM		
1/4" = 1'-0"			
RYAN VIEL			
APPROVED			

S-RVT-414
Conceptual Kitchen
THIS NAME
PROJECT CODE
S-RVT-414
AD1
PROPOSED COCKTAIL BAR



